



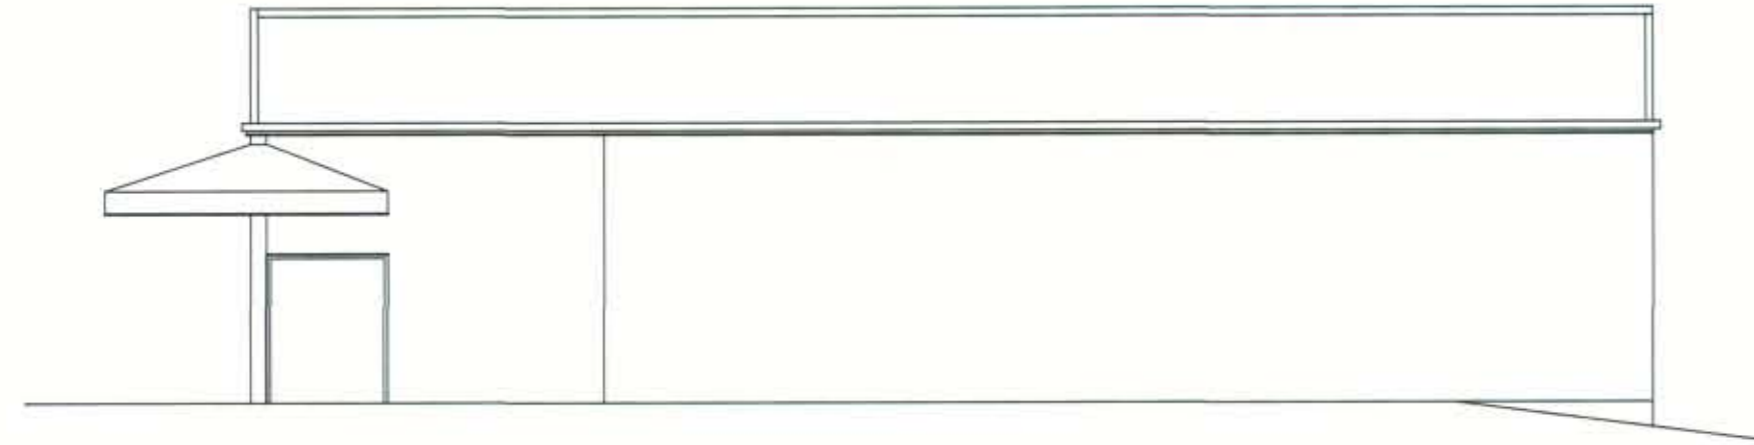


East elevation

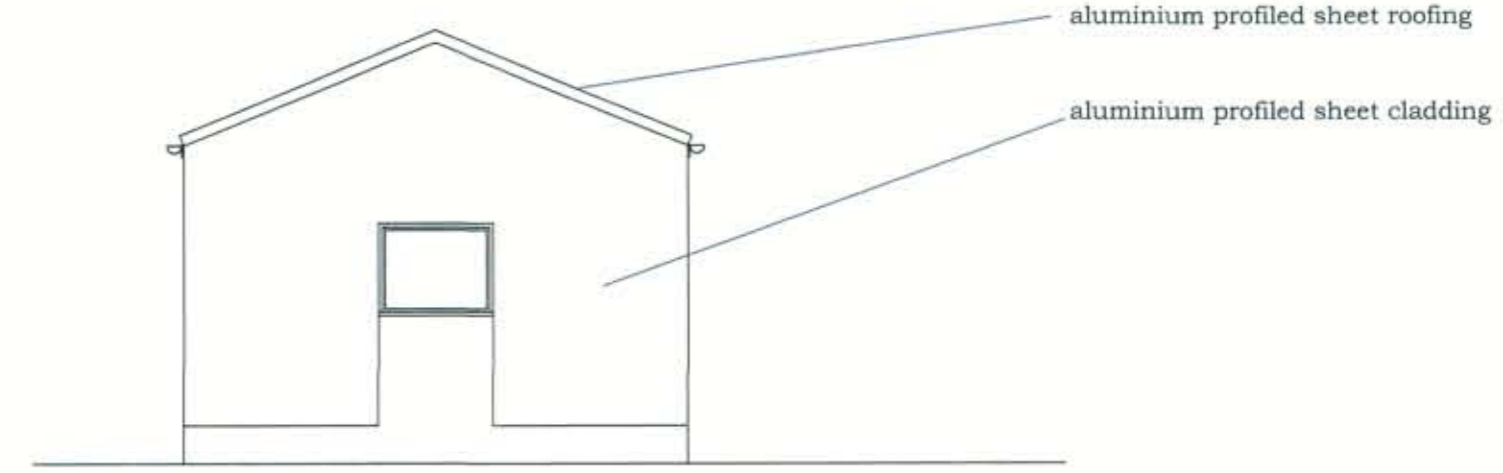


North elevation




West elevation

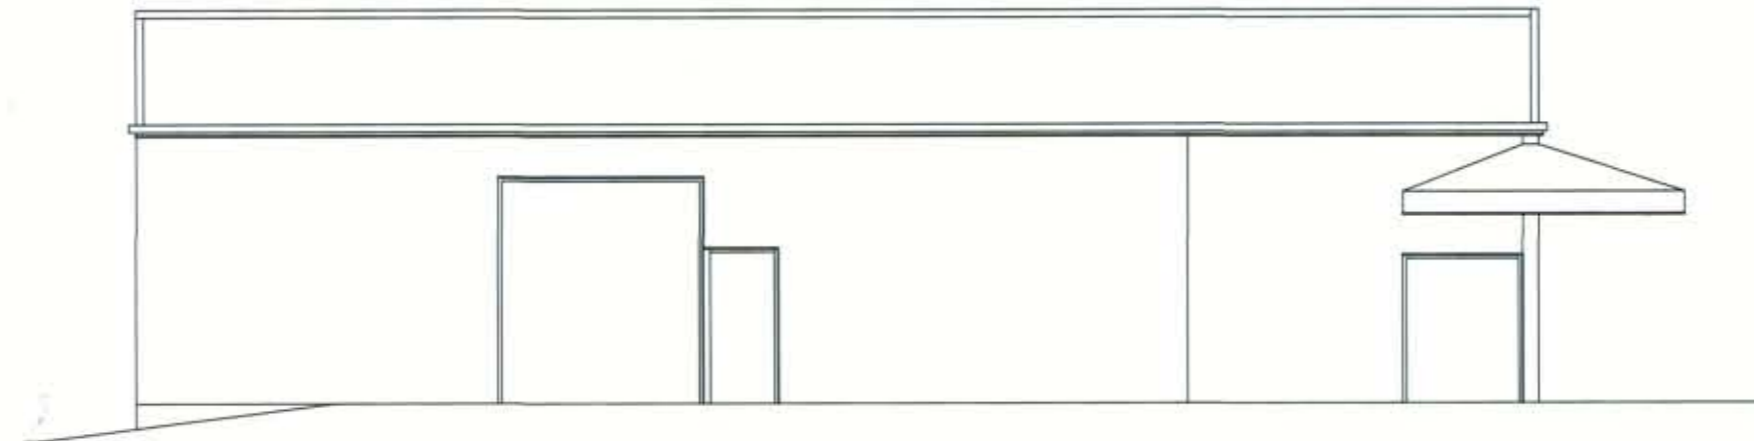

South elevation

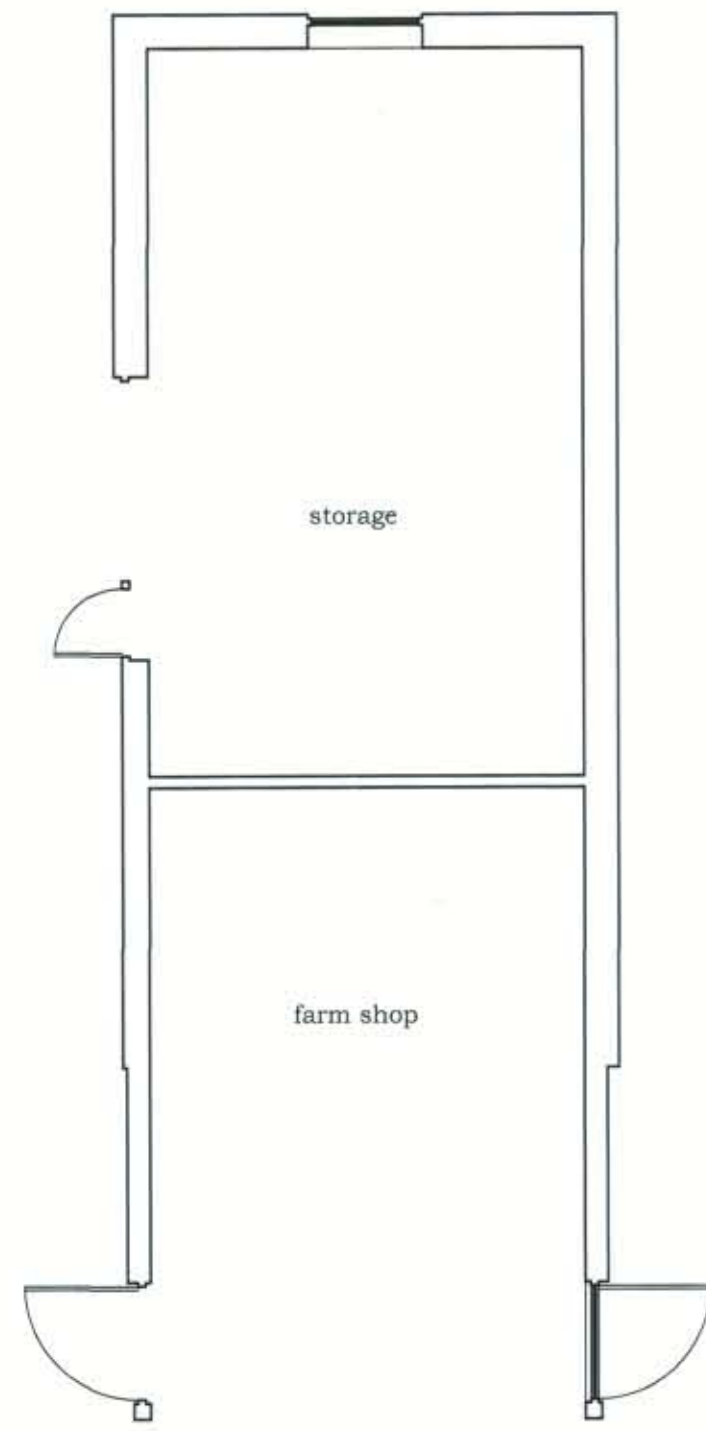

Floor plan

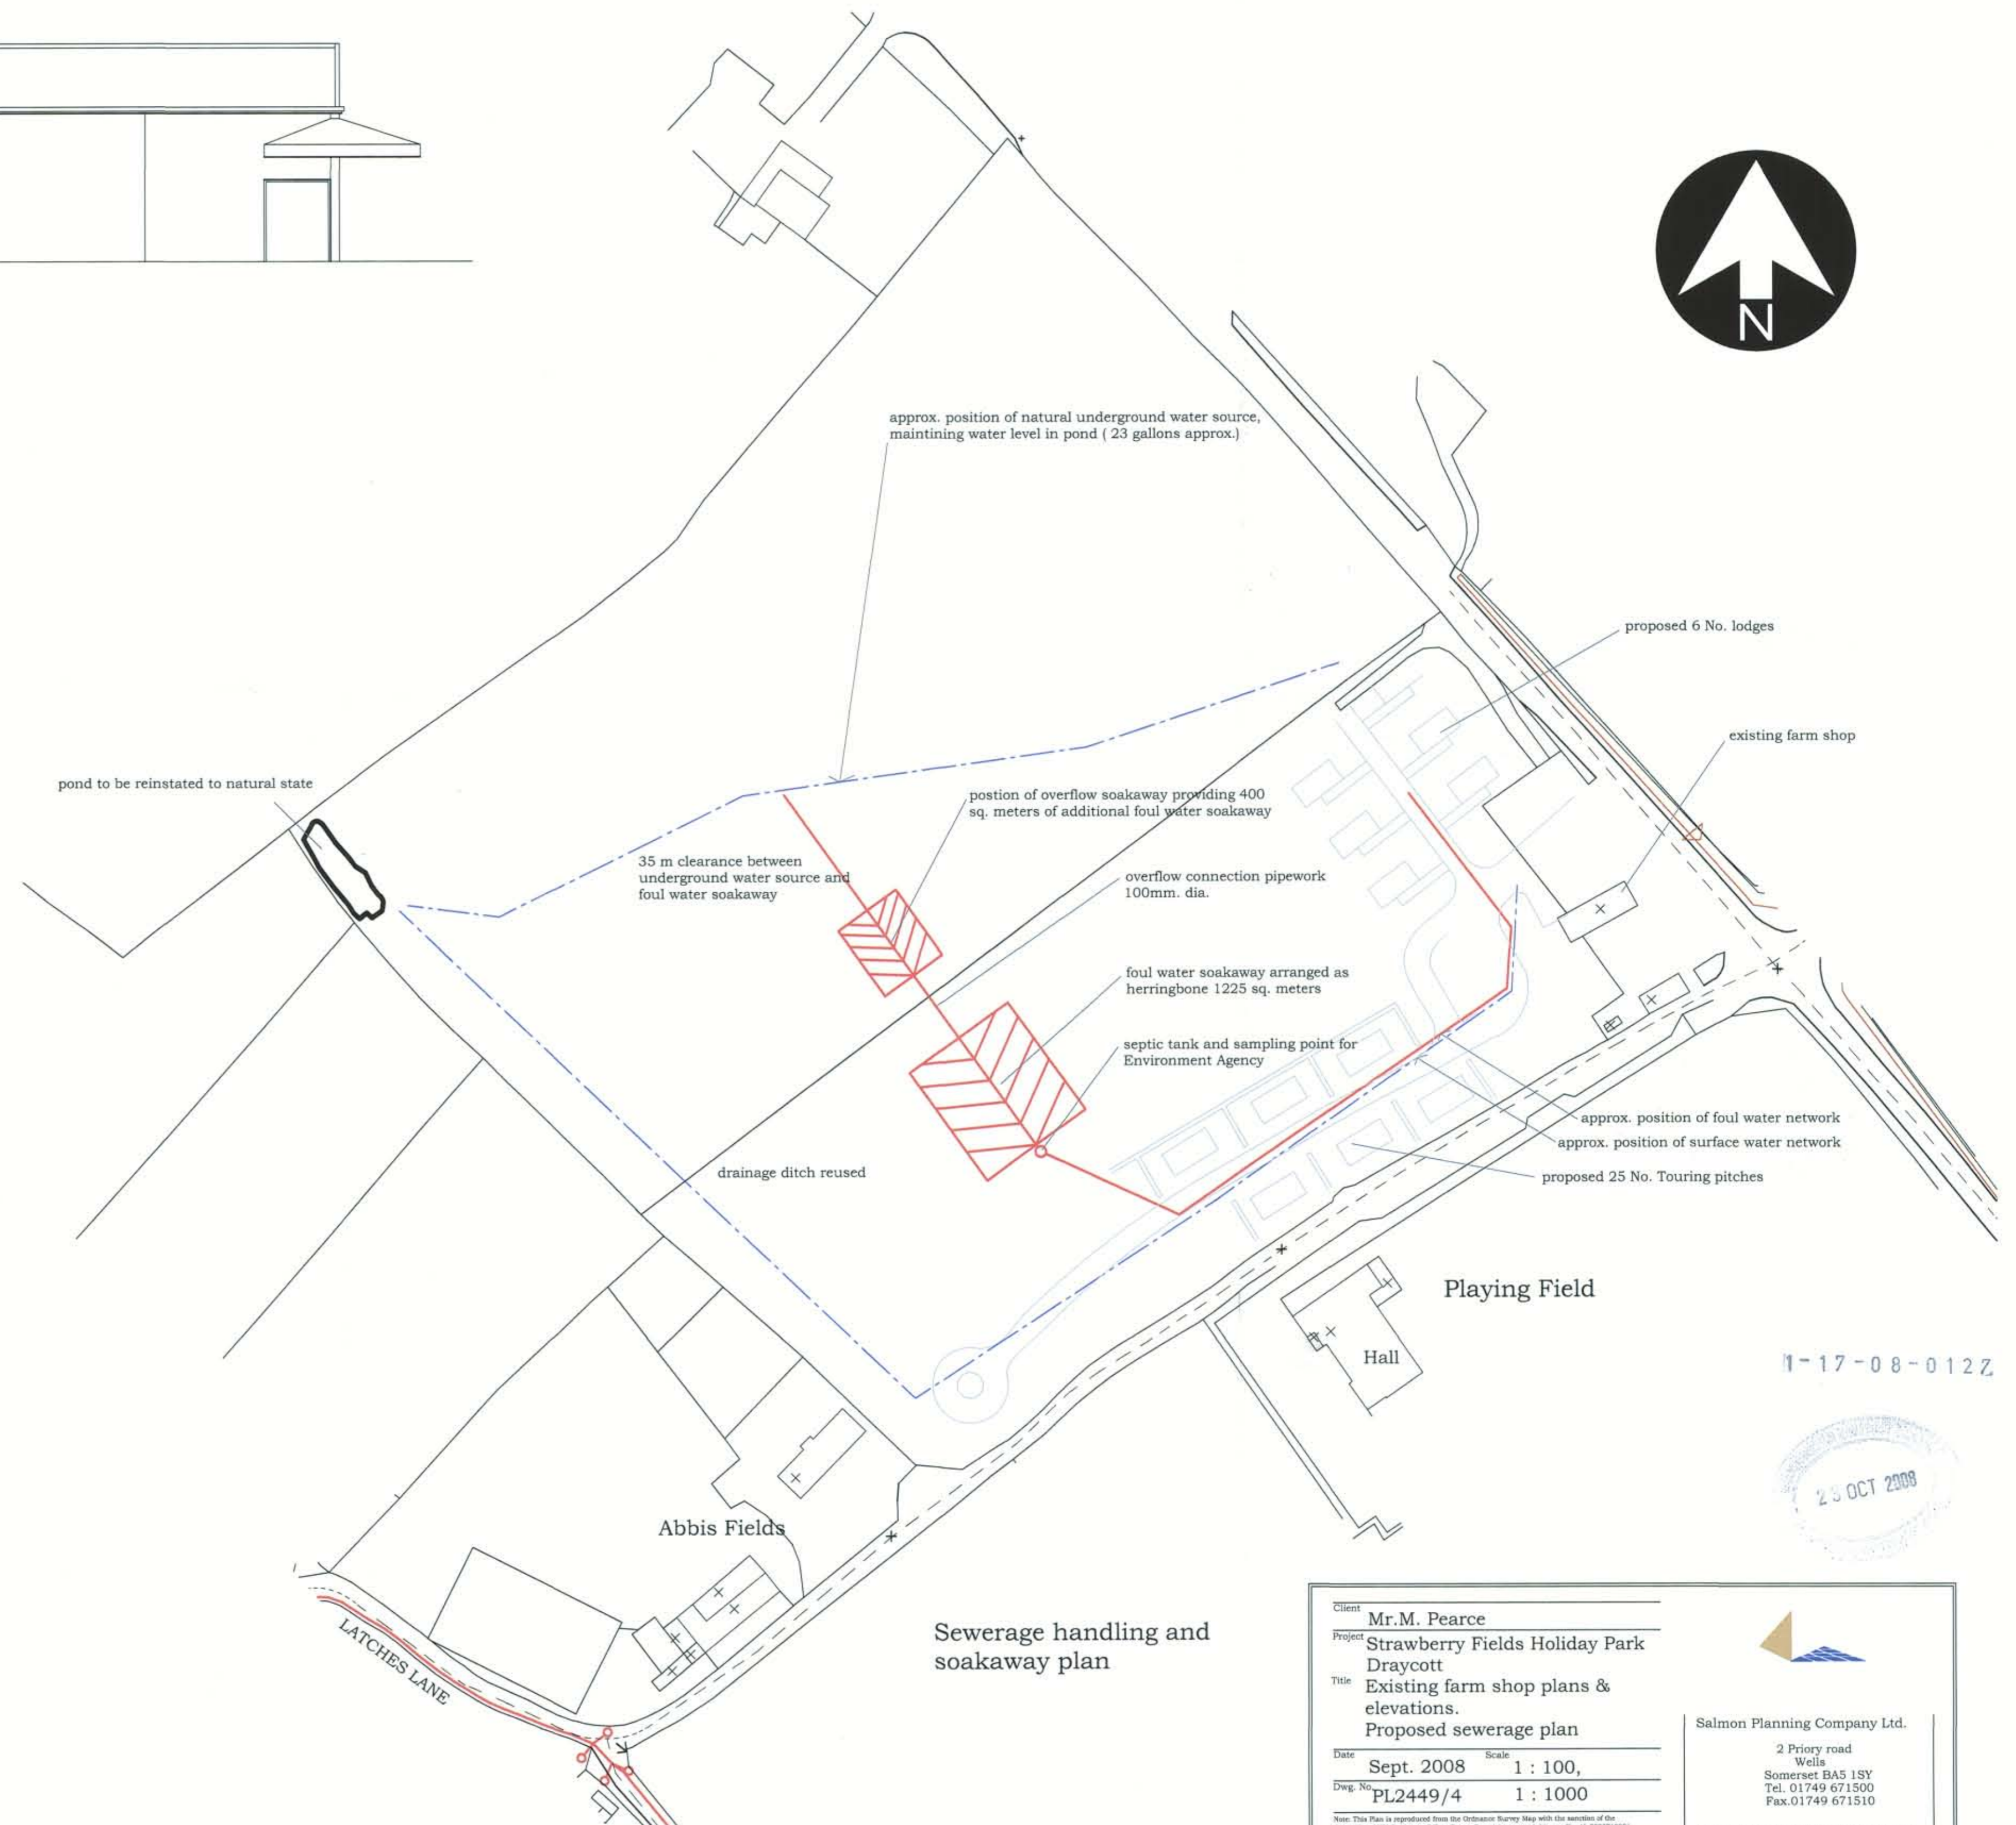

Sewerage handling and soakaway plan

1-17-08-012Z



Client	Mr. M. Pearce
Project	Strawberry Fields Holiday Park Draycott
Title	Existing farm shop plans & elevations.
Proposed sewerage plan	
Date	Sept. 2008
Dwg No	PL2449/4
Scale	1 : 100, 1 : 1000
<small>Notes: This Plan is reproduced from the Ordnance Survey Map with the permission of the Controller of Her Majesty's Stationery Office. Crown Copyright reserved. Licence No. AG 5223748001. It is published for identification purposes only. It is not to be used for any other purpose.</small>	
 Salmon Planning Company Ltd. 2 Priory road Wells Somerset BA5 1SY Tel. 01749 671500 Fax. 01749 671510 e-mail salmon@planning.fsbusiness.co.uk	