



Section A-A: Site Frontage on Draycott Road

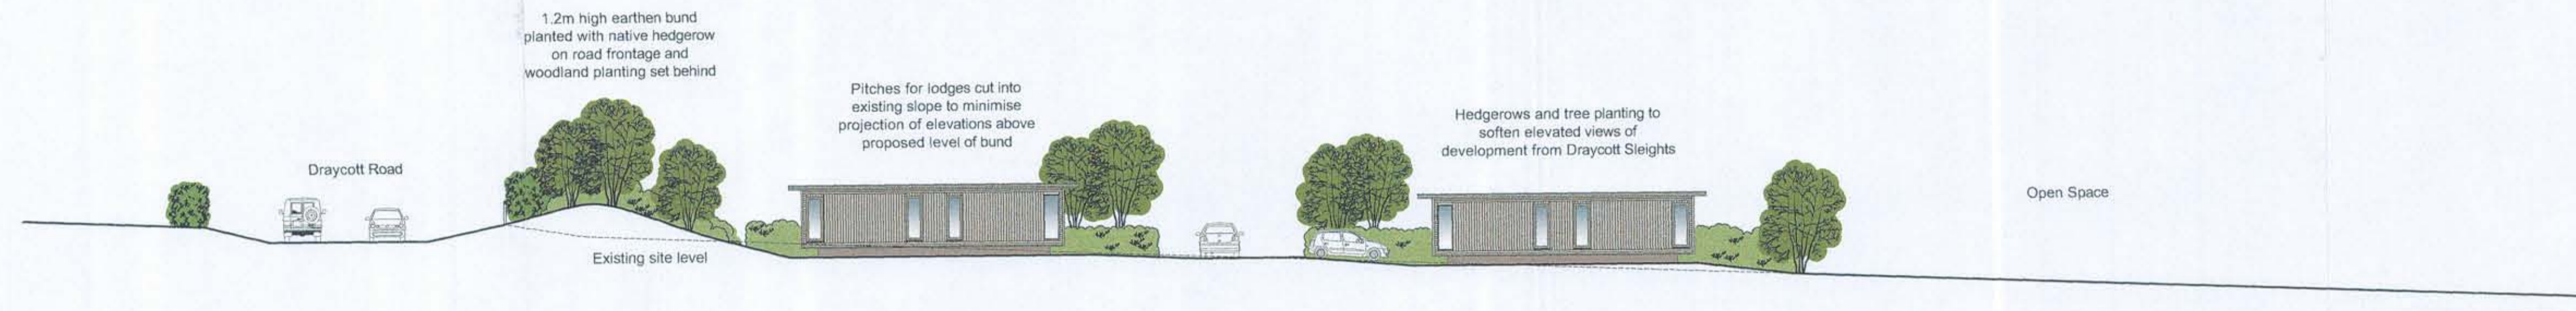

Section B-B: Lodges with Green Roofs

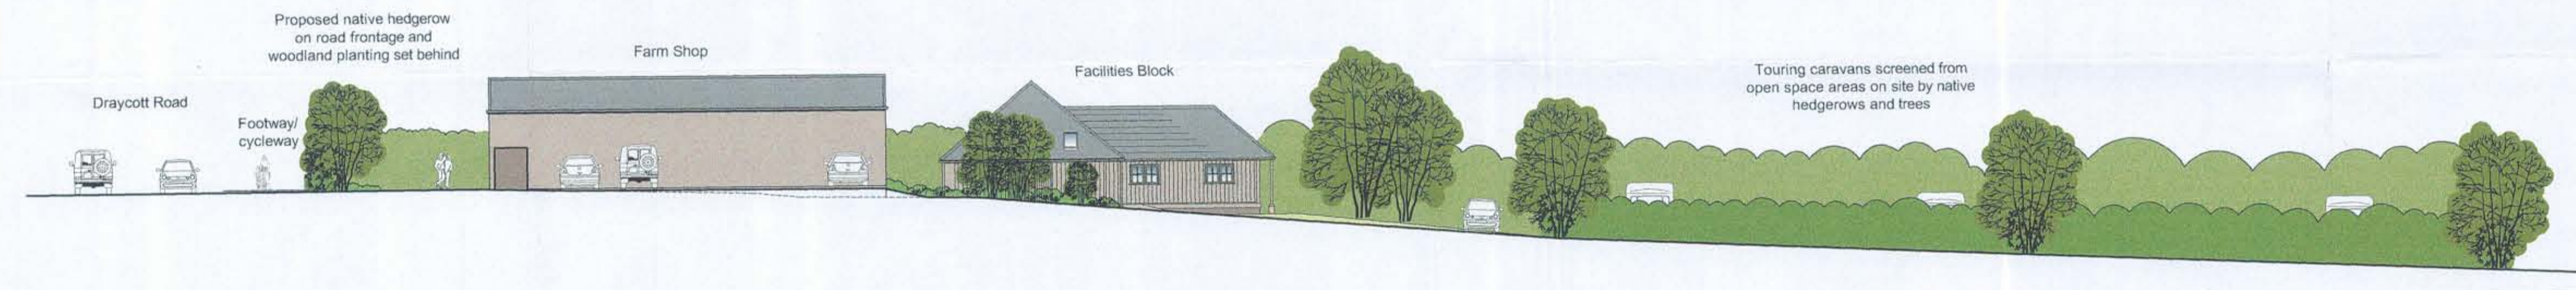

Section C-C: Site Entrance and Farm Shop



Section D-D: Facilities Block and Touring Pitches

23 OCT 2008

1-17-08-012Z

Revisions

A: revisions in accordance with client comments, 05-08-08.



THE LANDSCAPE PRACTICE
CHARTERED LANDSCAPE ARCHITECTS

1 ABBEY ROAD, SHERBORNE, DORSET, DT9 3LE. T 01935 817255 F 01935 817211 E mail@landscapeip.co.uk

Strawberry Fields Holiday Park

1:200 RC
29 July 2008

Cross-Sections

379-03

© Copyright Drawing Do Not Scale